




BOLLARD INSTALLATION DIAGRAMS; BELLEVUE

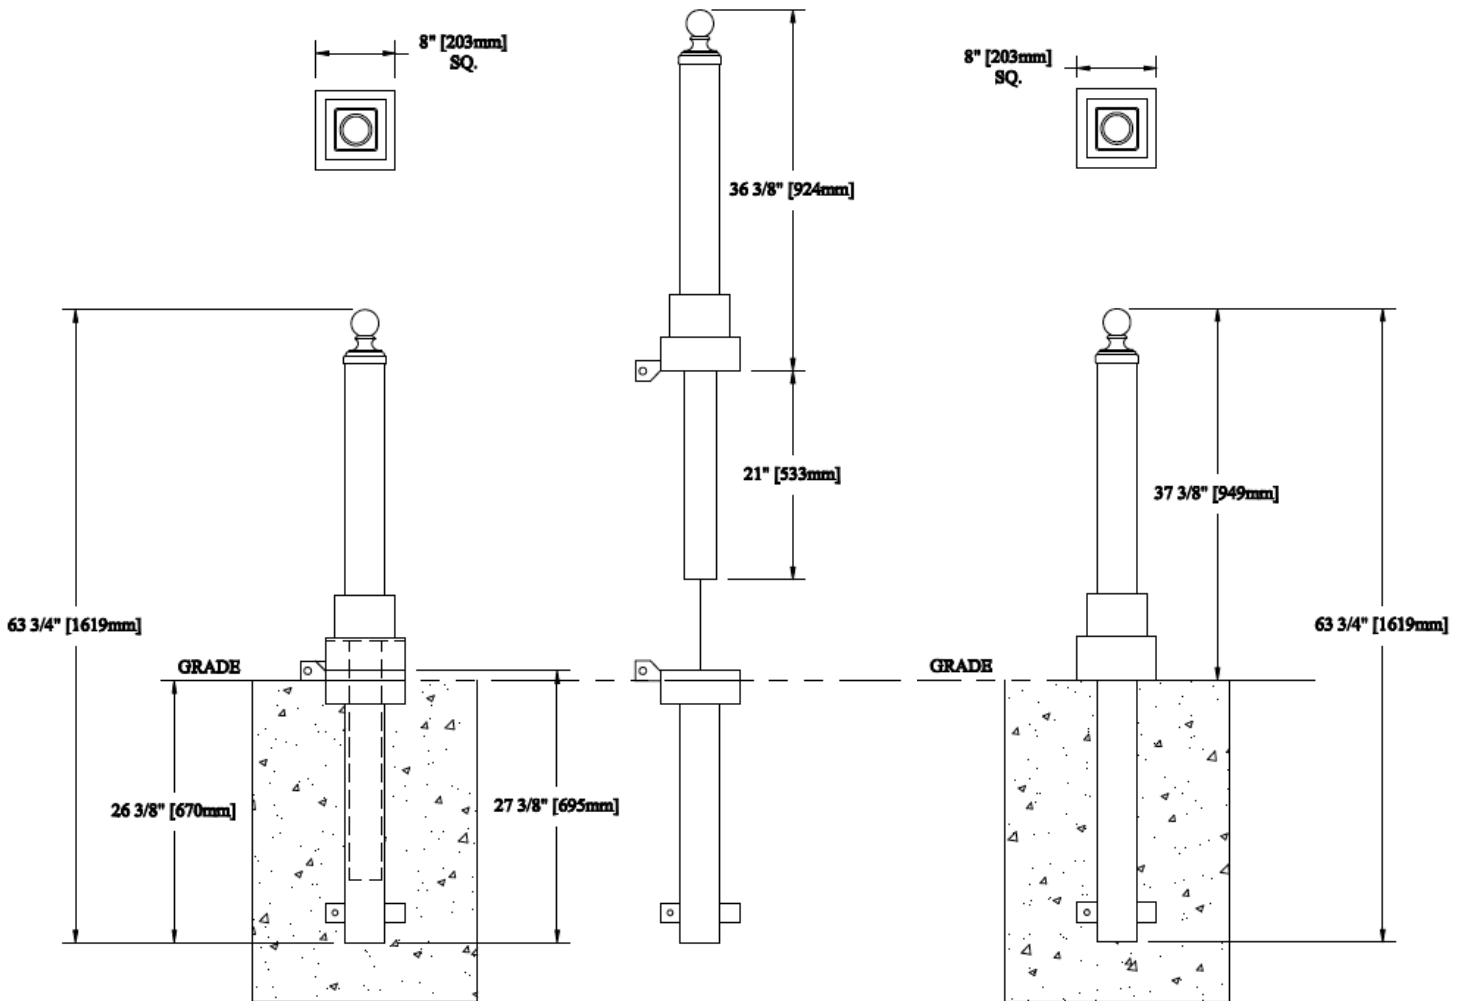


BOLLARD INSTALLATION DIAGRAMS; FENWICK

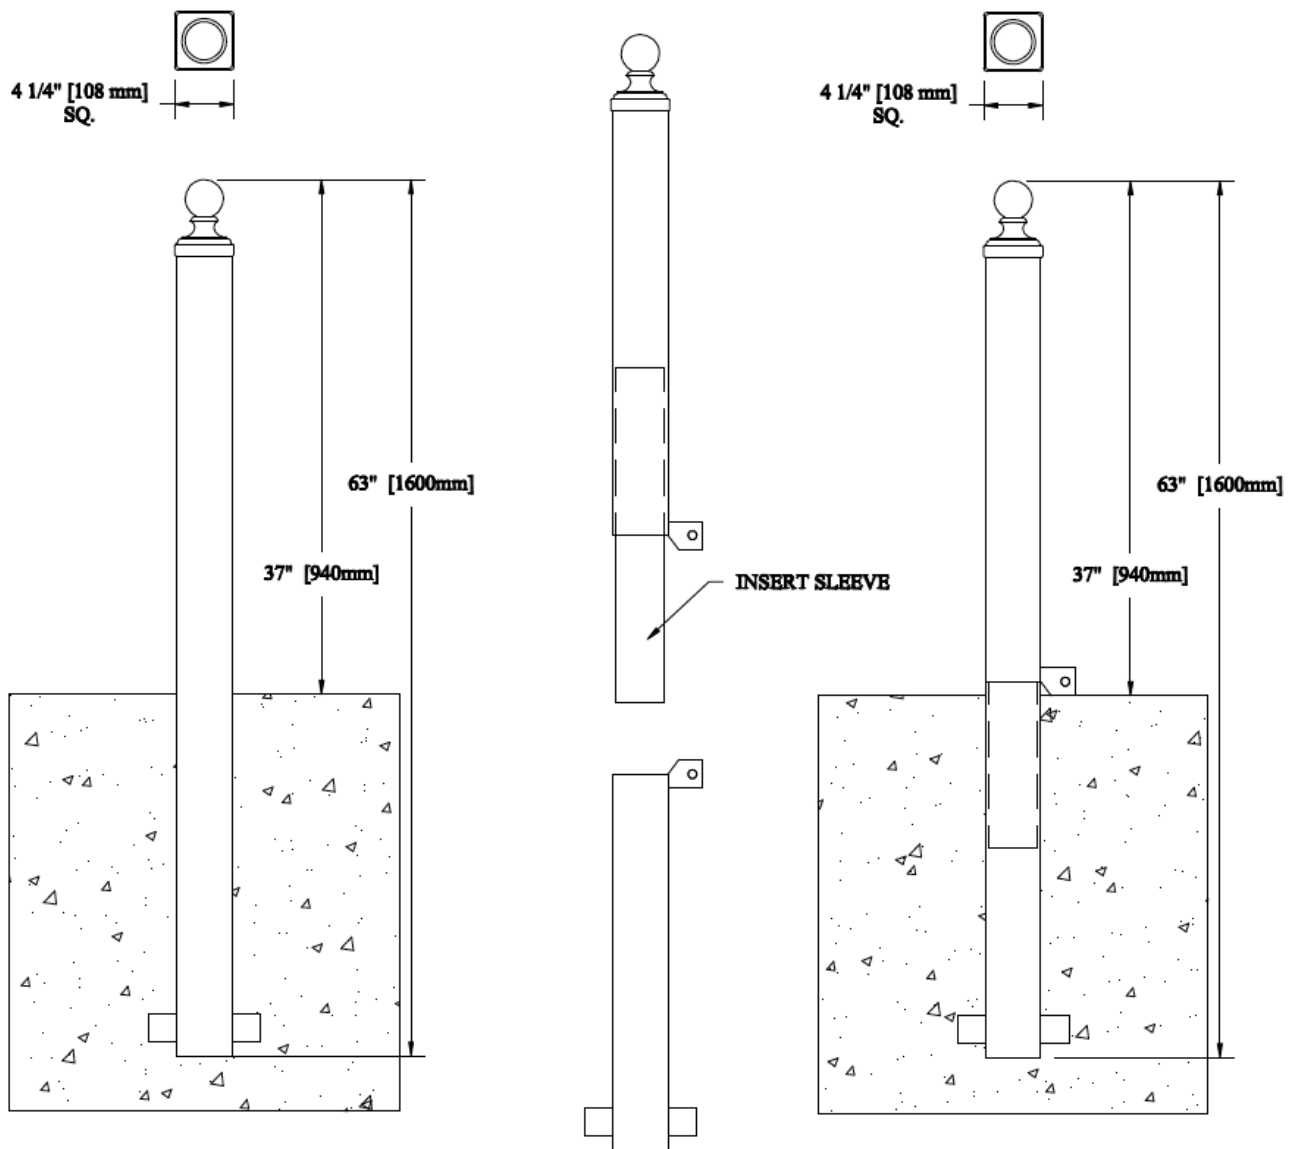

BOLLARD INSTALLATION DIAGRAMS; GROVE

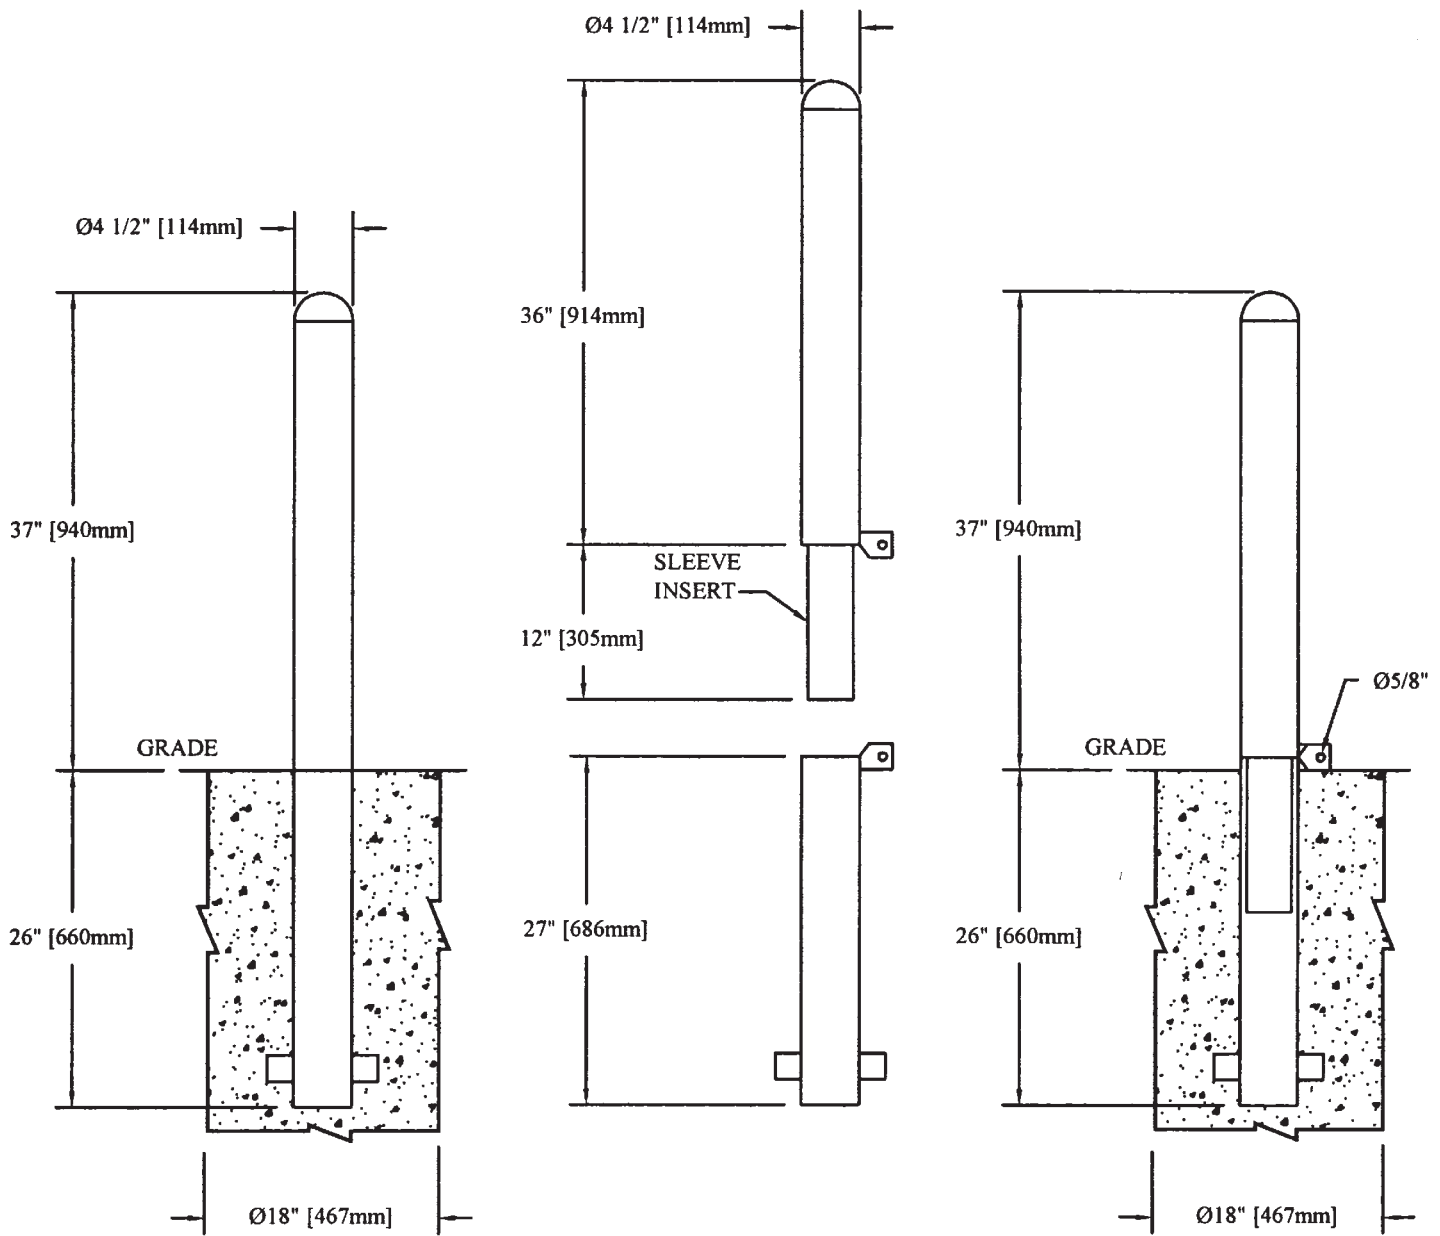

BOLLARD INSTALLATION DIAGRAMS; HARBOR

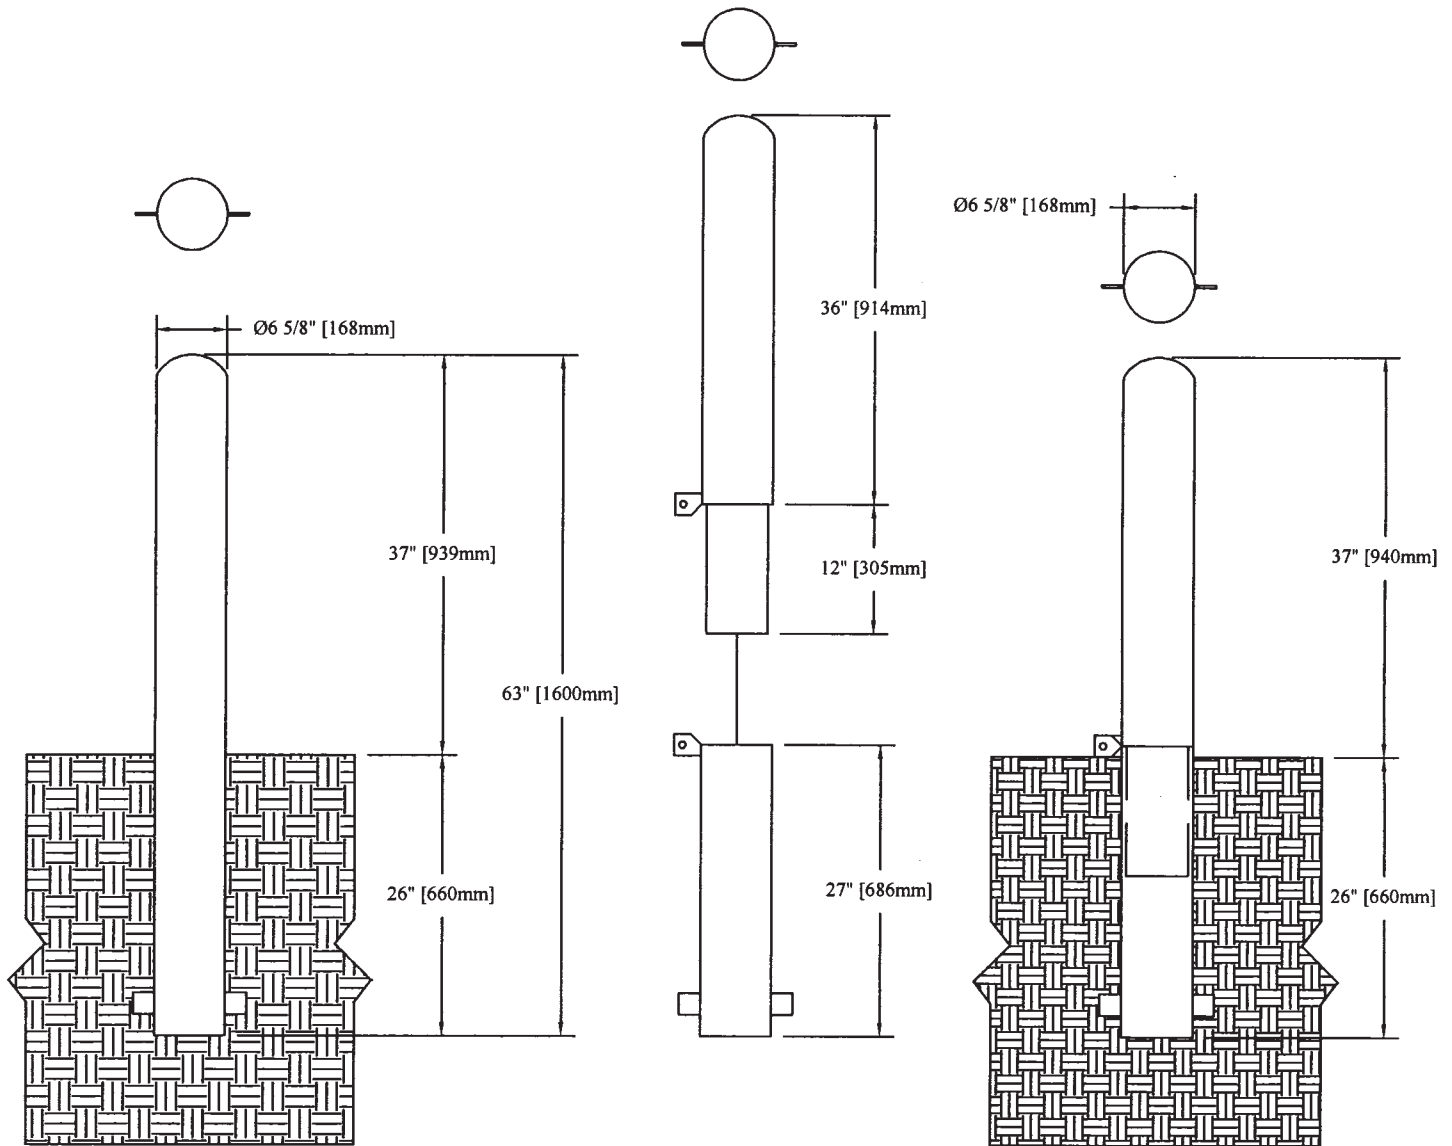

BOLLARD INSTALLATION DIAGRAMS; HARBOR ANGLED

